
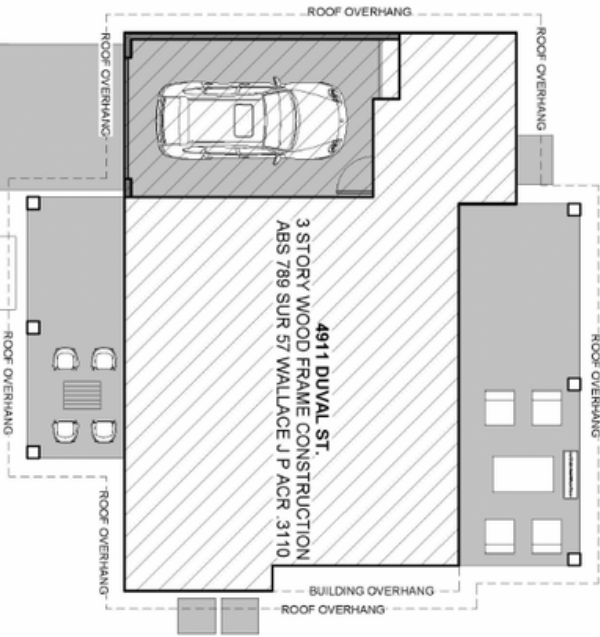


1 SITE PLAN
3/32" = 1'-0"

E 50TH ST.

COPYRIGHT 2021 * STEPHEN ZAGORSKI, ARCHITECT * THESE DRAWINGS ARE INSTRUMENTS OF PROFESSIONAL SERVICE AND ARE LICENSED FOR A SINGLE CONSTRUCTION PROJECT.

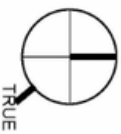

DUVAL ST.

4911 DUVAL ST.

AUSTIN TX 78751

STEVE ZAGORSKI
ARCHITECT

PROJECT NO:	2021_14
DRAWN BY:	CG
CHECKED BY:	SZ
ISSUE DATE:	8/23/21
DRAWING TITLE	SITE PLAN
DRAWING NO	D 1.0


1 LEVEL 1
3/16" = 1'-0"



COMPRIGHT 2021 • STEPHEN ZAGORSKI, ARCHITECT • THESE DRAWINGS ARE INSTRUMENTS OF PROFESSIONAL SERVICE AND ARE LICENSED FOR A SINGLE CONSTRUCTION PROJECT.

DRAWING NO	D 1.1
DRAWING TITLE	LEVEL 1
PROJECT NO:	2021_14
DRAWN BY:	CG
CHECKED BY:	SZ
ISSUE DATE:	8/23/21
4911 DUVAL ST.	
AUSTIN TX 78751	
STEVE ZAGORSKI ARCHITECT	

1 LEVEL 2
 3/16" = 1'-0"

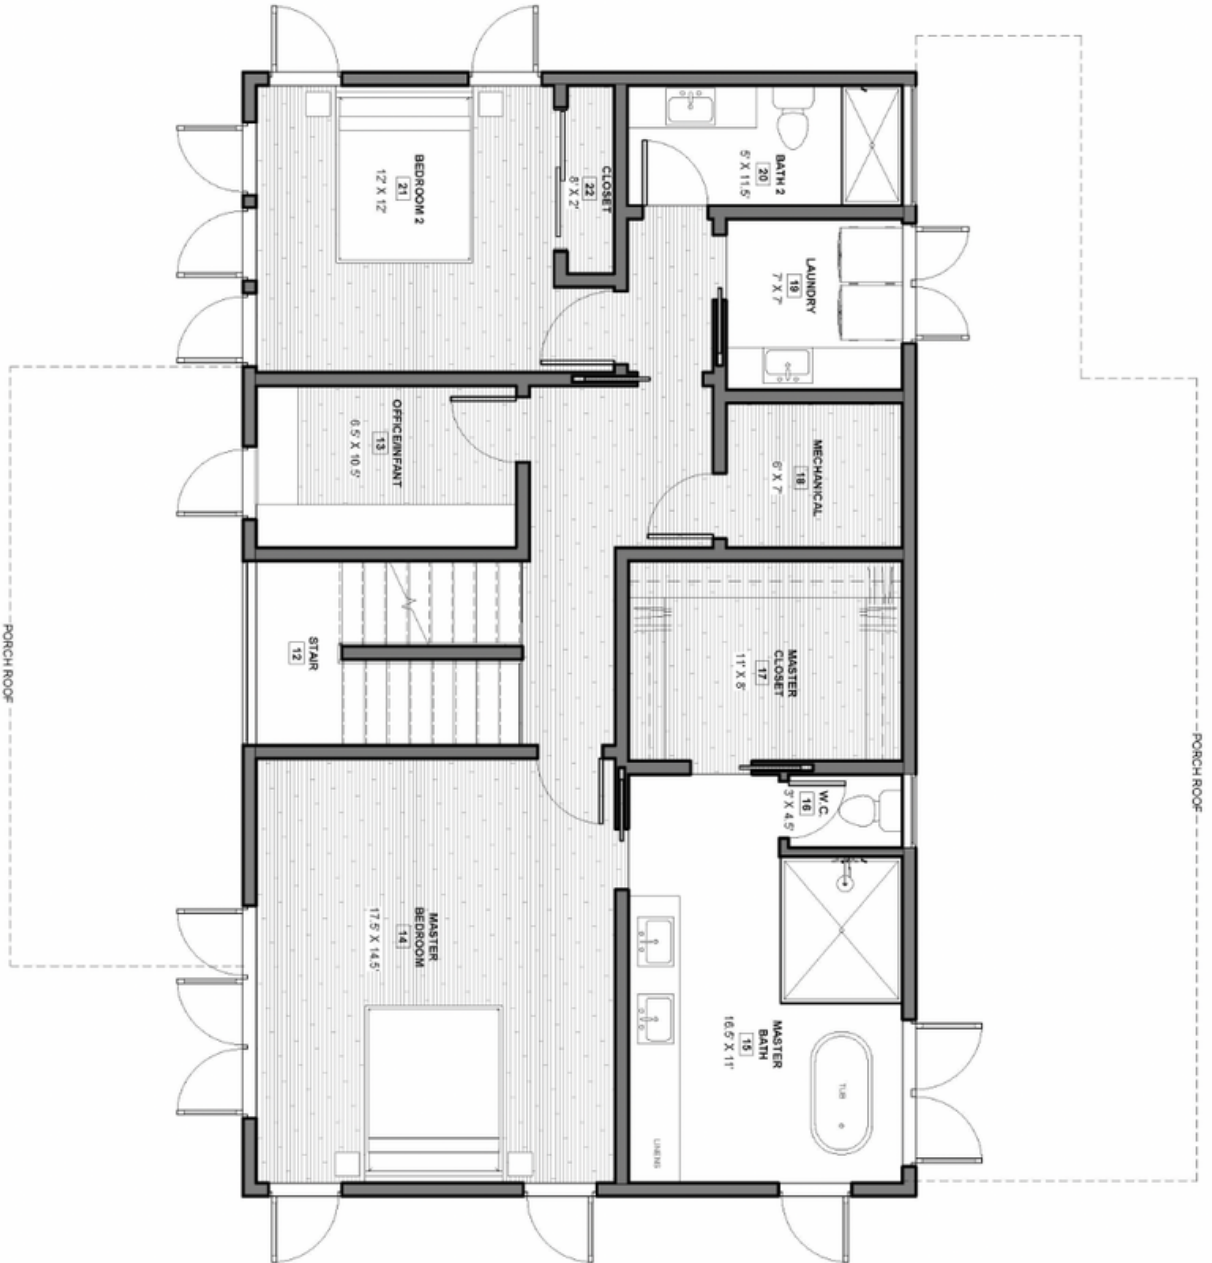

COPYRIGHT 2021 • STEPHEN ZAGORSKI, ARCHITECT • THESE DRAWINGS ARE INSTRUMENTS OF PROFESSIONAL SERVICE AND ARE LICENSED FOR A SINGLE CONSTRUCTION PROJECT.

4911 DUVAL ST.

AUSTIN TX 78751

STEVE ZAGORSKI
 ARCHITECT

PROJECT NO: 2021_14

DRAWN BY: CG

CHECKED BY: SZ


ISSUE DATE: 8/23/21

DRAWING TITLE
 LEVEL 2

DRAWING NO

D 1.2

1 LEVEL 3 - HABITABLE ATTIC
 3/16" = 1'-0"

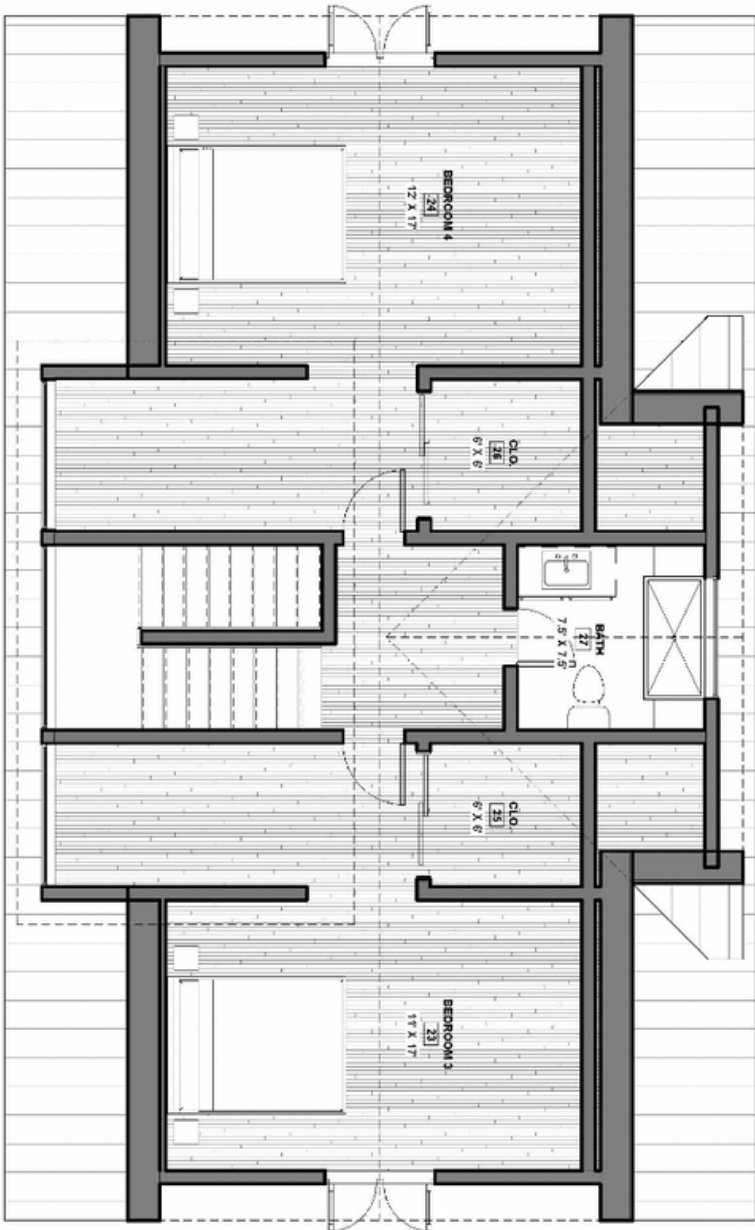

COPYRIGHT 2021 • STEPHEN ZAGORSKI, ARCHITECT • THESE DRAWINGS ARE INSTRUMENTS OF PROFESSIONAL SERVICE AND ARE LICENSED FOR A SINGLE CONSTRUCTION PROJECT.

STEVE ZAGORSKI
 ARCHITECT

4911 DUVAL ST.
 AUSTIN TX 78751

PROJECT NO.:	2021_14
DRAWN BY:	CG
CHECKED BY:	SZ
ISSUE DATE:	8/23/21
DRAWING TITLE	LEVEL 3
DRAWING NO	D 1.3